

HANMER SENIORS COMPLEX

6166 HIGHWAY 69 NORTH, HANMER, ONTARIO

FOR
CAISSE POPULAIRE ST. JACQUES DE HANMER

4477 AVENUE NOTRE-DAME, HANMER, ONTARIO

ZEBROSKI
ASSOCIATES LTD
ARCHITECT


HAMILTON, ONTARIO, CANADA

E-MAIL: gary@zebroski.com WEB SITE: www.zebroski.com
TEL: 905-575-9333 FAX: 905-659-2447

NO.	REVISION	DATE



DATE MAY 2007	SET No.
PLDT DATE 19 JAN '09	DWG. No. 0530
DRAWN BY G.D. S.Z. G.Z.	P73
ISSUED	

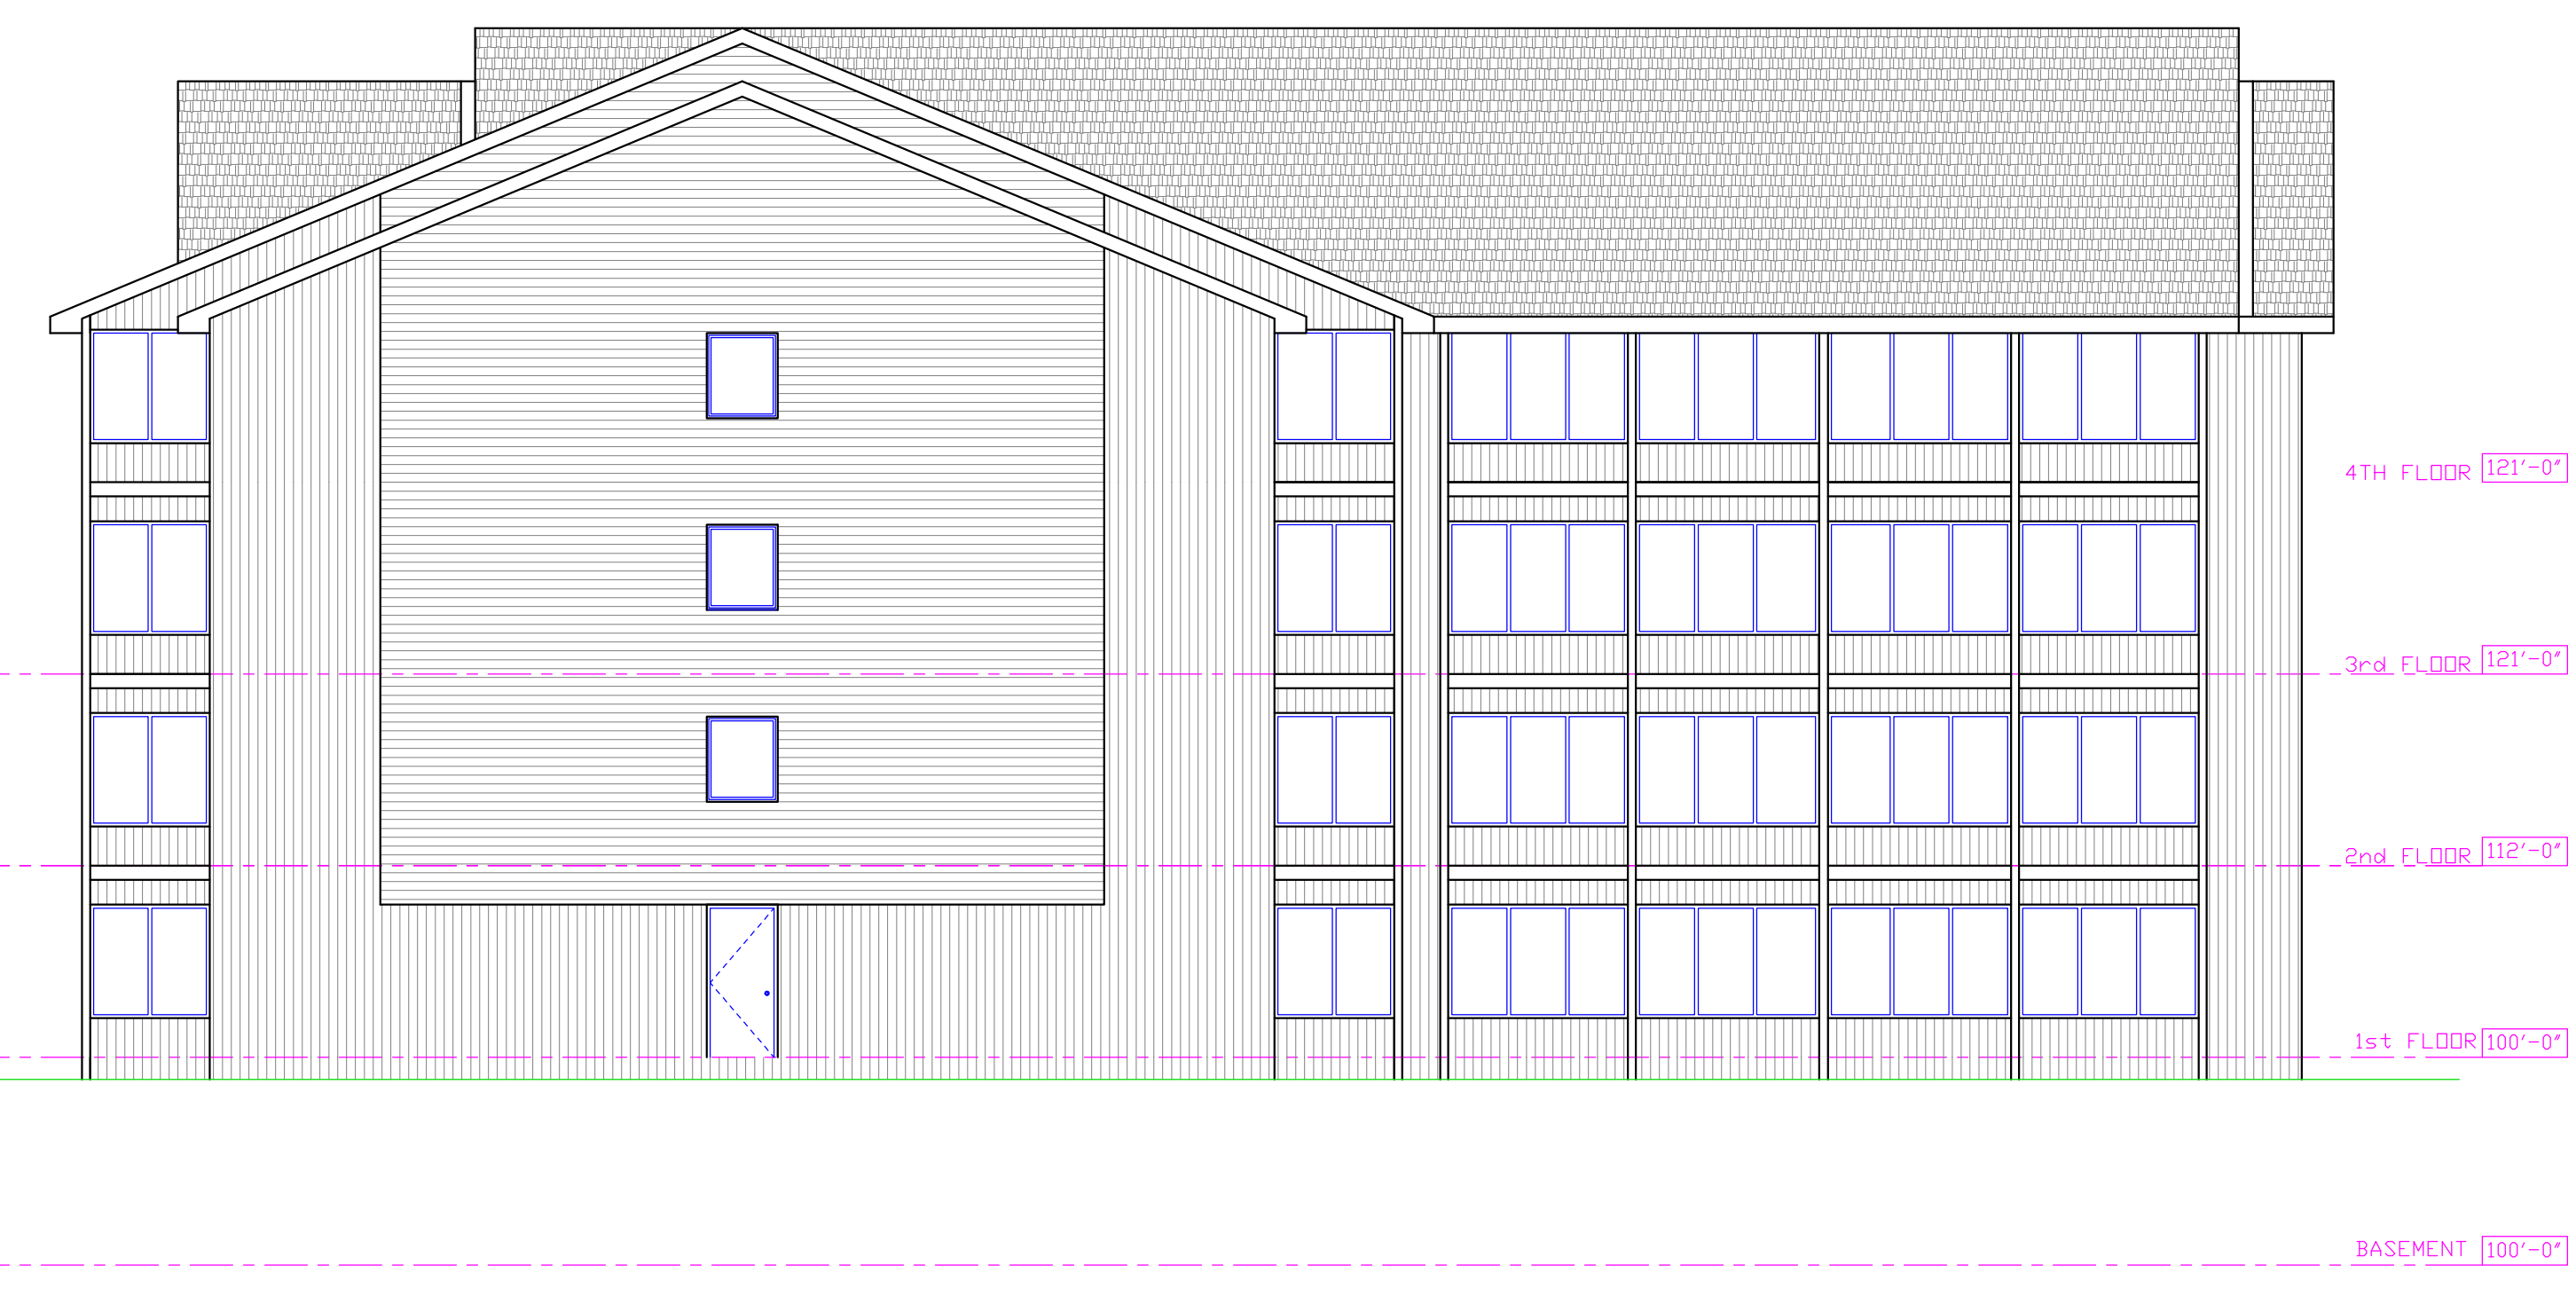

NORTH ELEVATION SCALE 1/8" = 1'-0"



EAST ELEVATION SCALE 1/8" = 1'-0"