



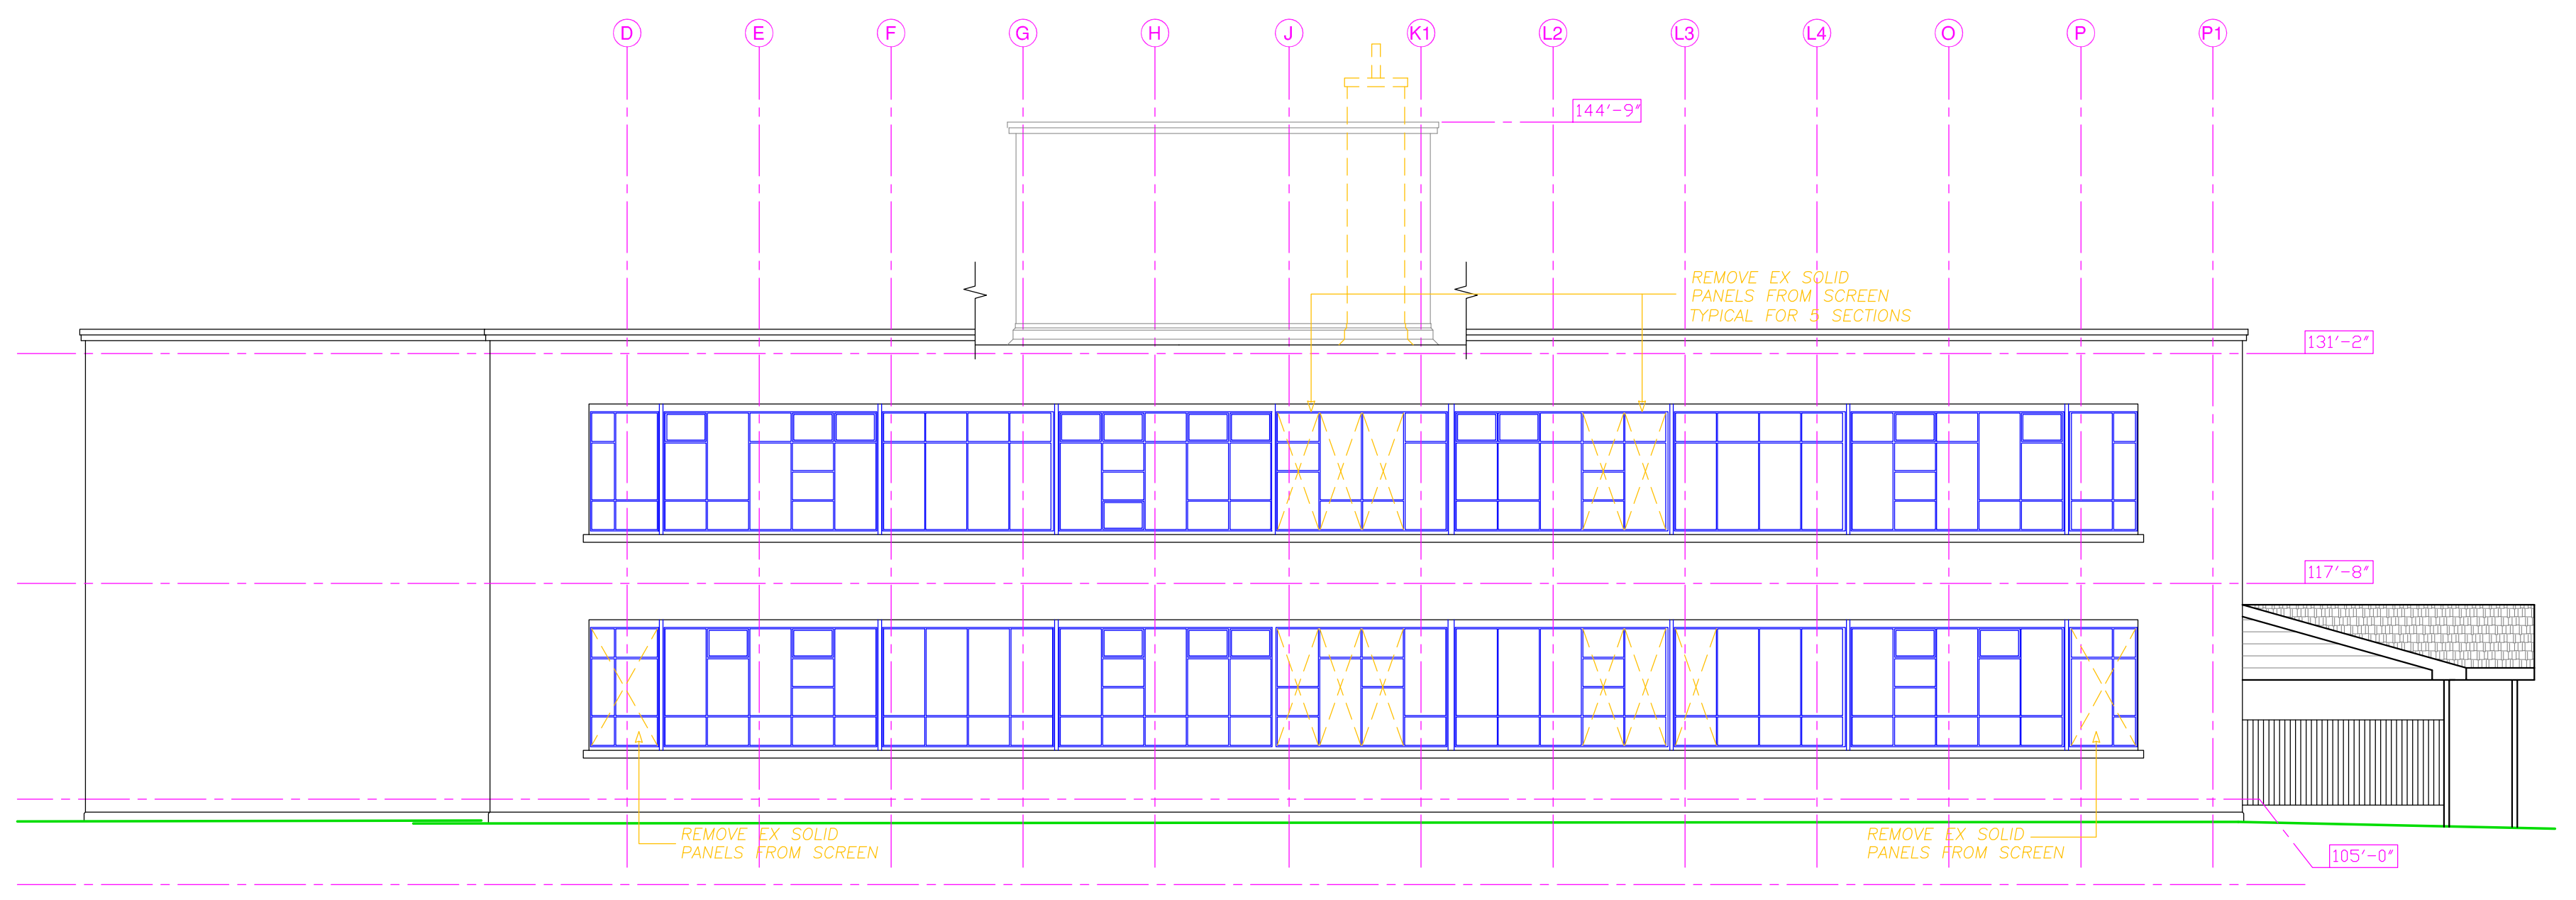


EAST ELEVATION
SCALE 1/8" = 1'-0"

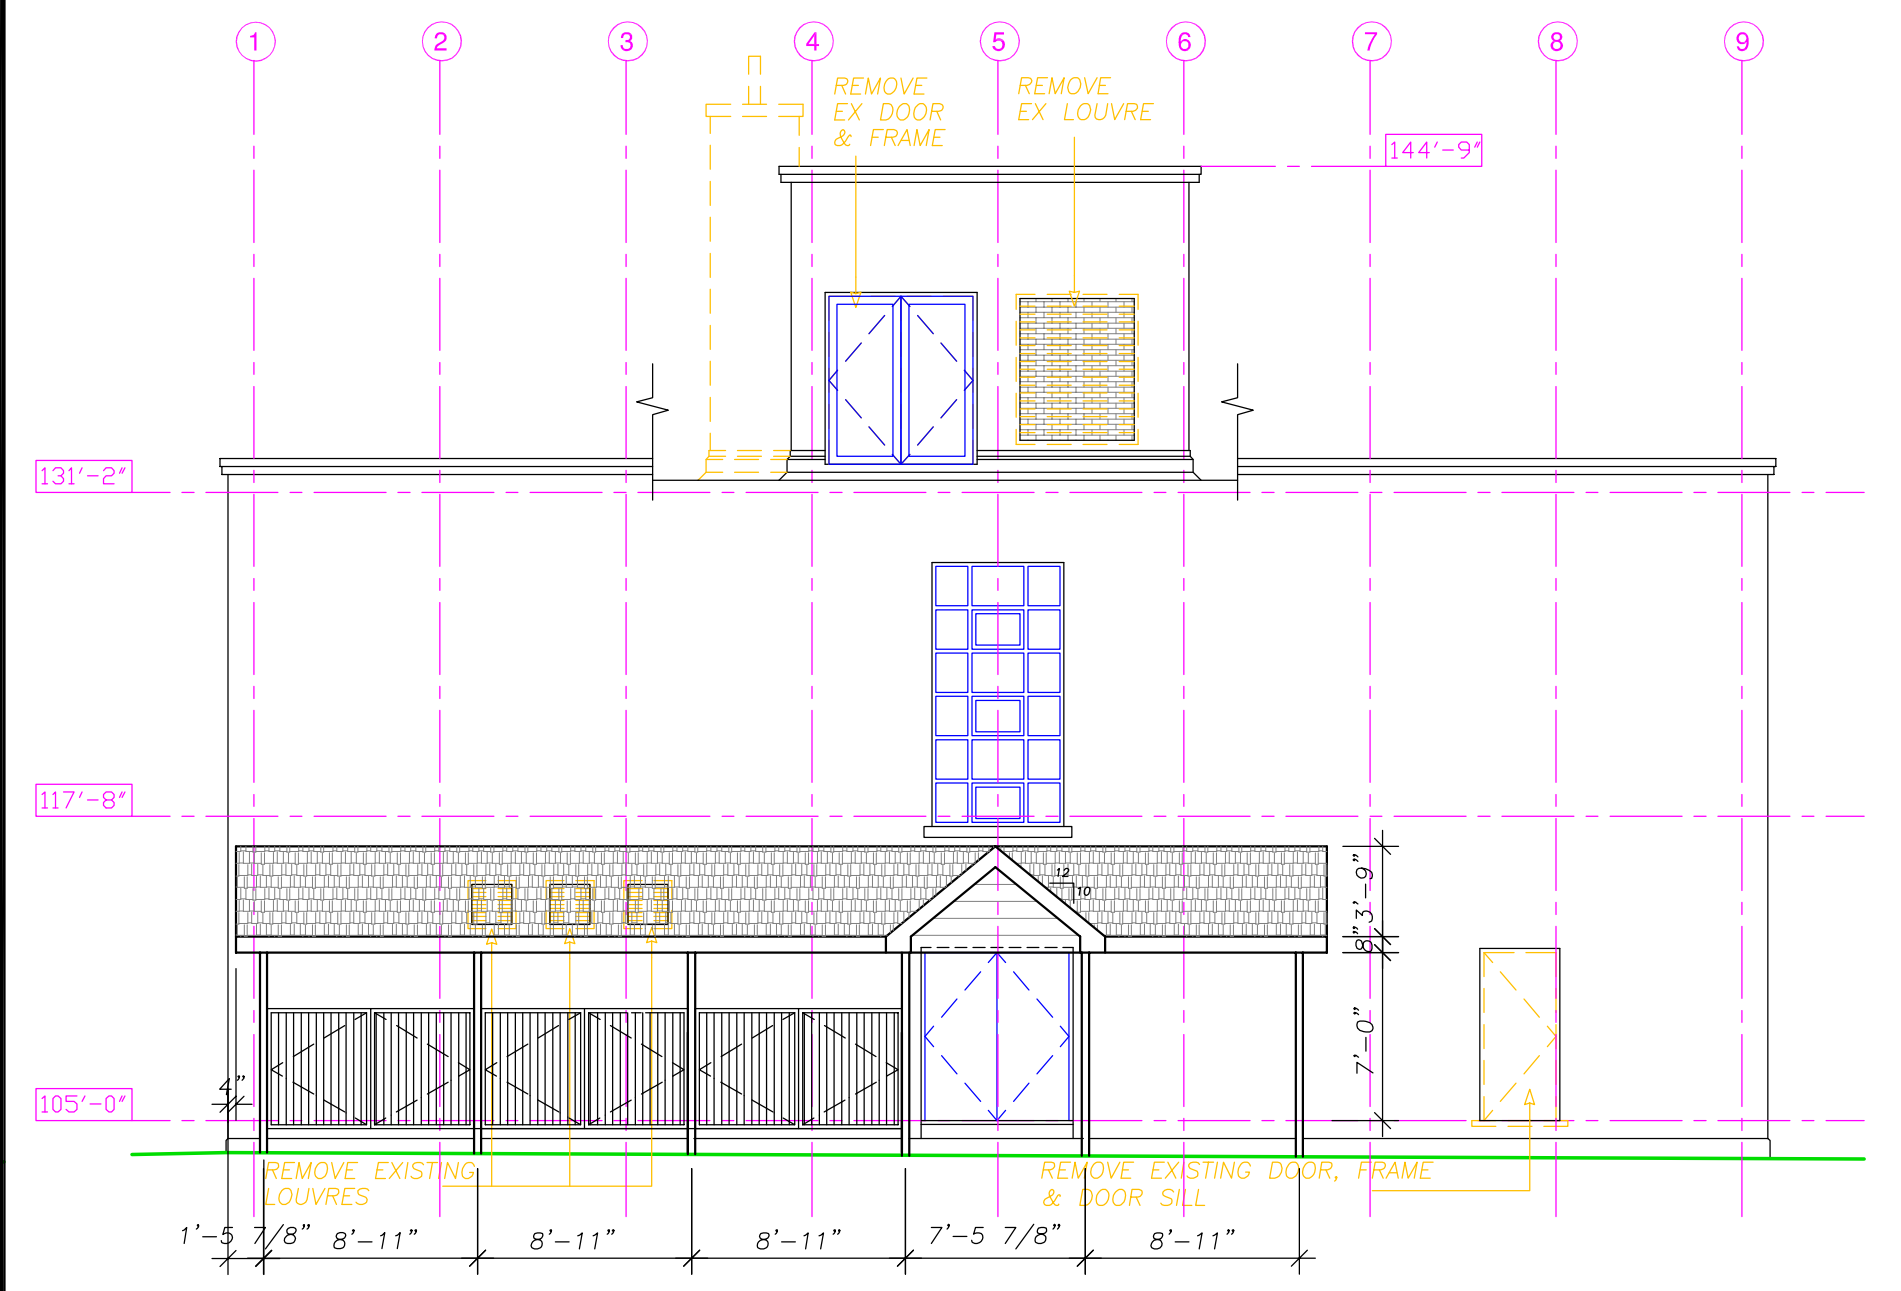


NORTH ELEVATION
SCALE 1/8" = 1'-0"



WEST ELEVATION - N
SCALE 1/8" = 1'-0"

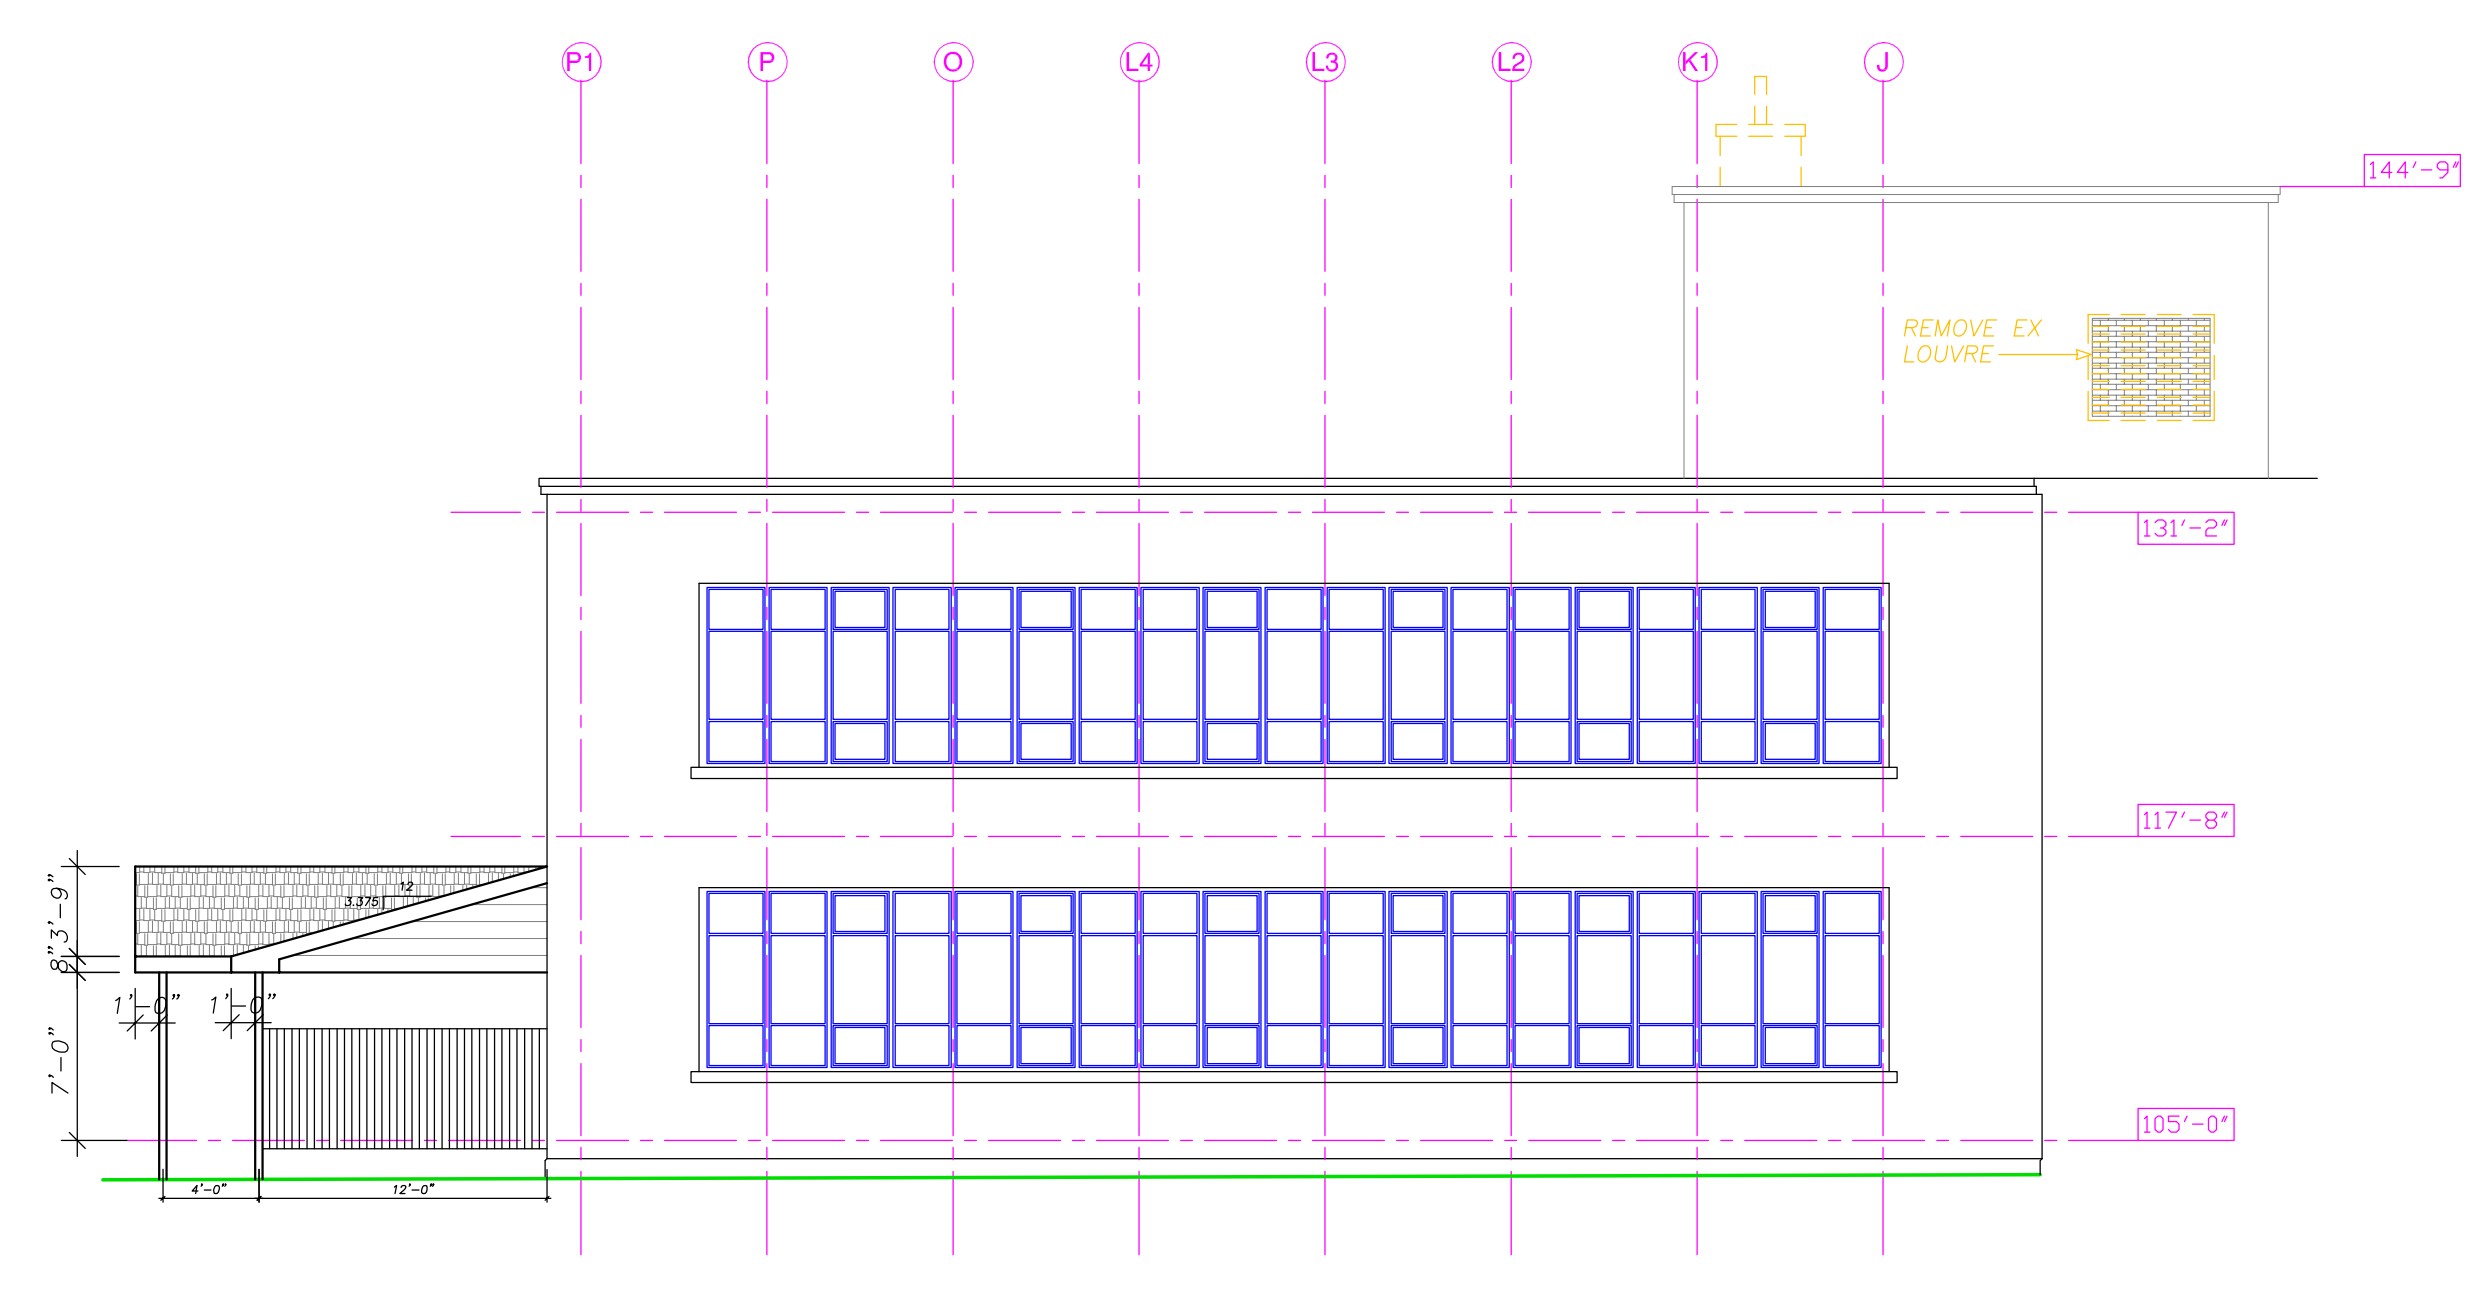

SOUTH ELEVATION
SCALE 1/8" = 1'-0"

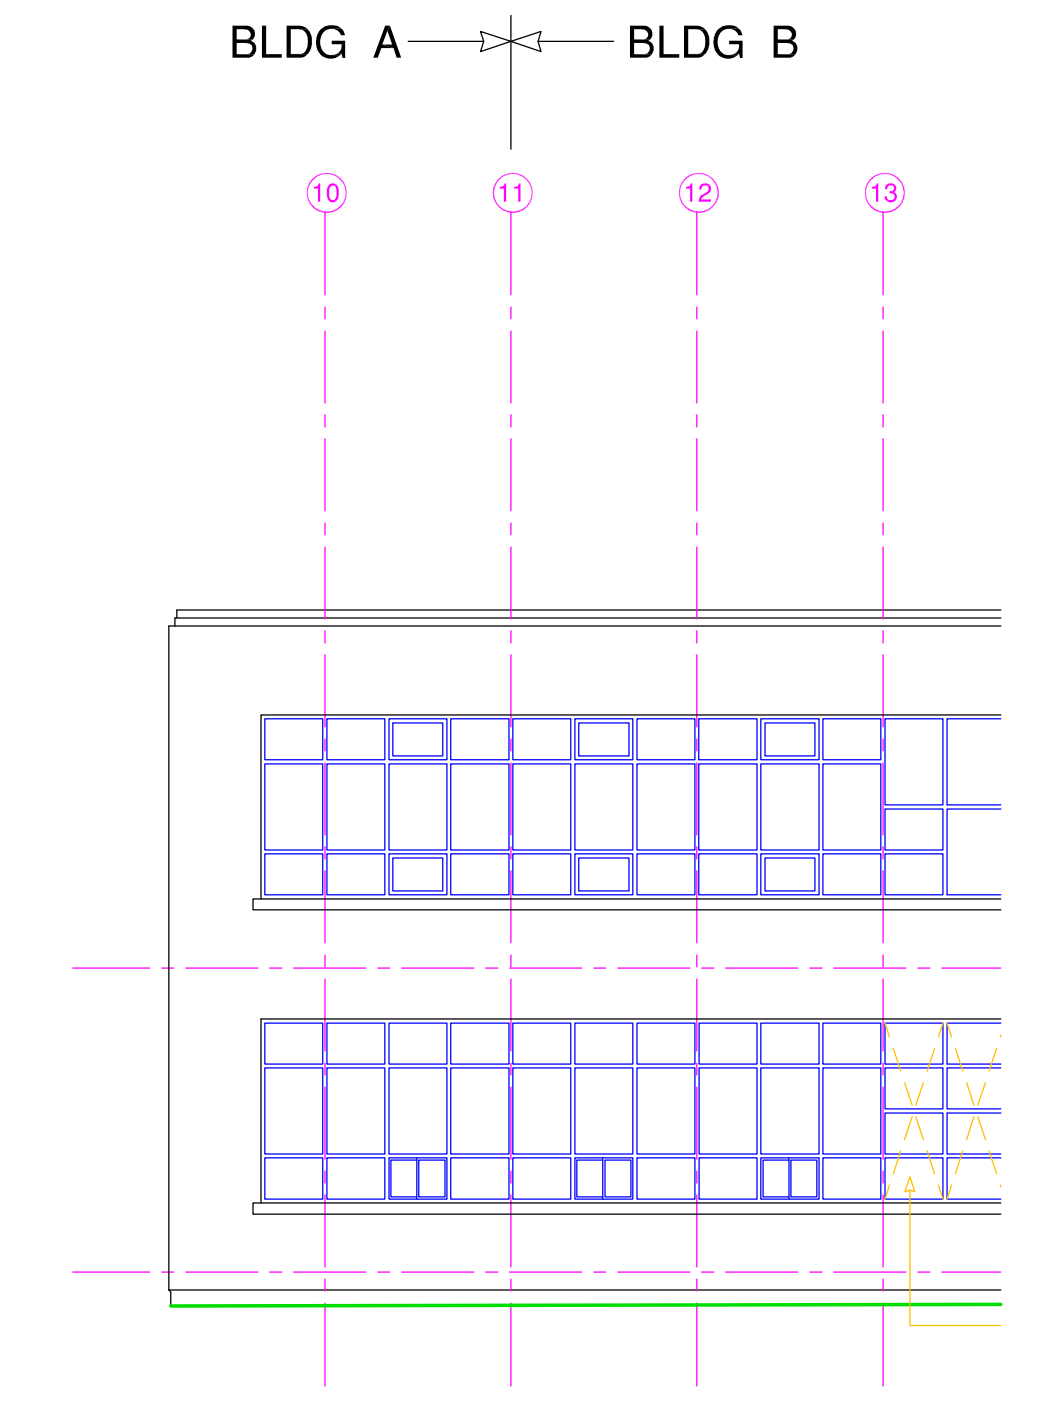

WEST ELEV - S
SCALE 1/8" = 1'-0"

ZEBROSKI ASSOCIATES LTD ARCHITECT <small>HAMILTON, ONTARIO, CANADA</small> <small>E-MAIL: gary@zbroski.com WEB SITE: www.zbroski.com</small> <small>TEL: 905-575-9333 FAX: 905-659-2447</small>	NICKEL DISTRICT APARTMENTS <small>323 2nd AVENUE NORTH, SUDBURY, ONTARIO</small> FOR MR. GEORGE SOULE & 502 HOLDINGS INC <small>7074 TILTON LAKE ROAD, SUDBURY, ONTARIO</small>		 <small>ONTARIO ASSOCIATION OF ARCHITECTS</small> <small>GARY W. ZEBROSKI LICENCE 5025</small>	<small>DATE</small> JUNE 2008 <small>PLT DATE</small> 1 DEC '08 <small>DRAWN BY</small> S.Z. G.Z. <small>ISSUED</small>	<small>SET No.</small> 0820 A4.1
	<small>NO.</small> <small>REVISION</small> <small>DATE</small>				