


PARKING REQ'D 64 x 1.5 = 96  
 PARKING PROVIDED 103

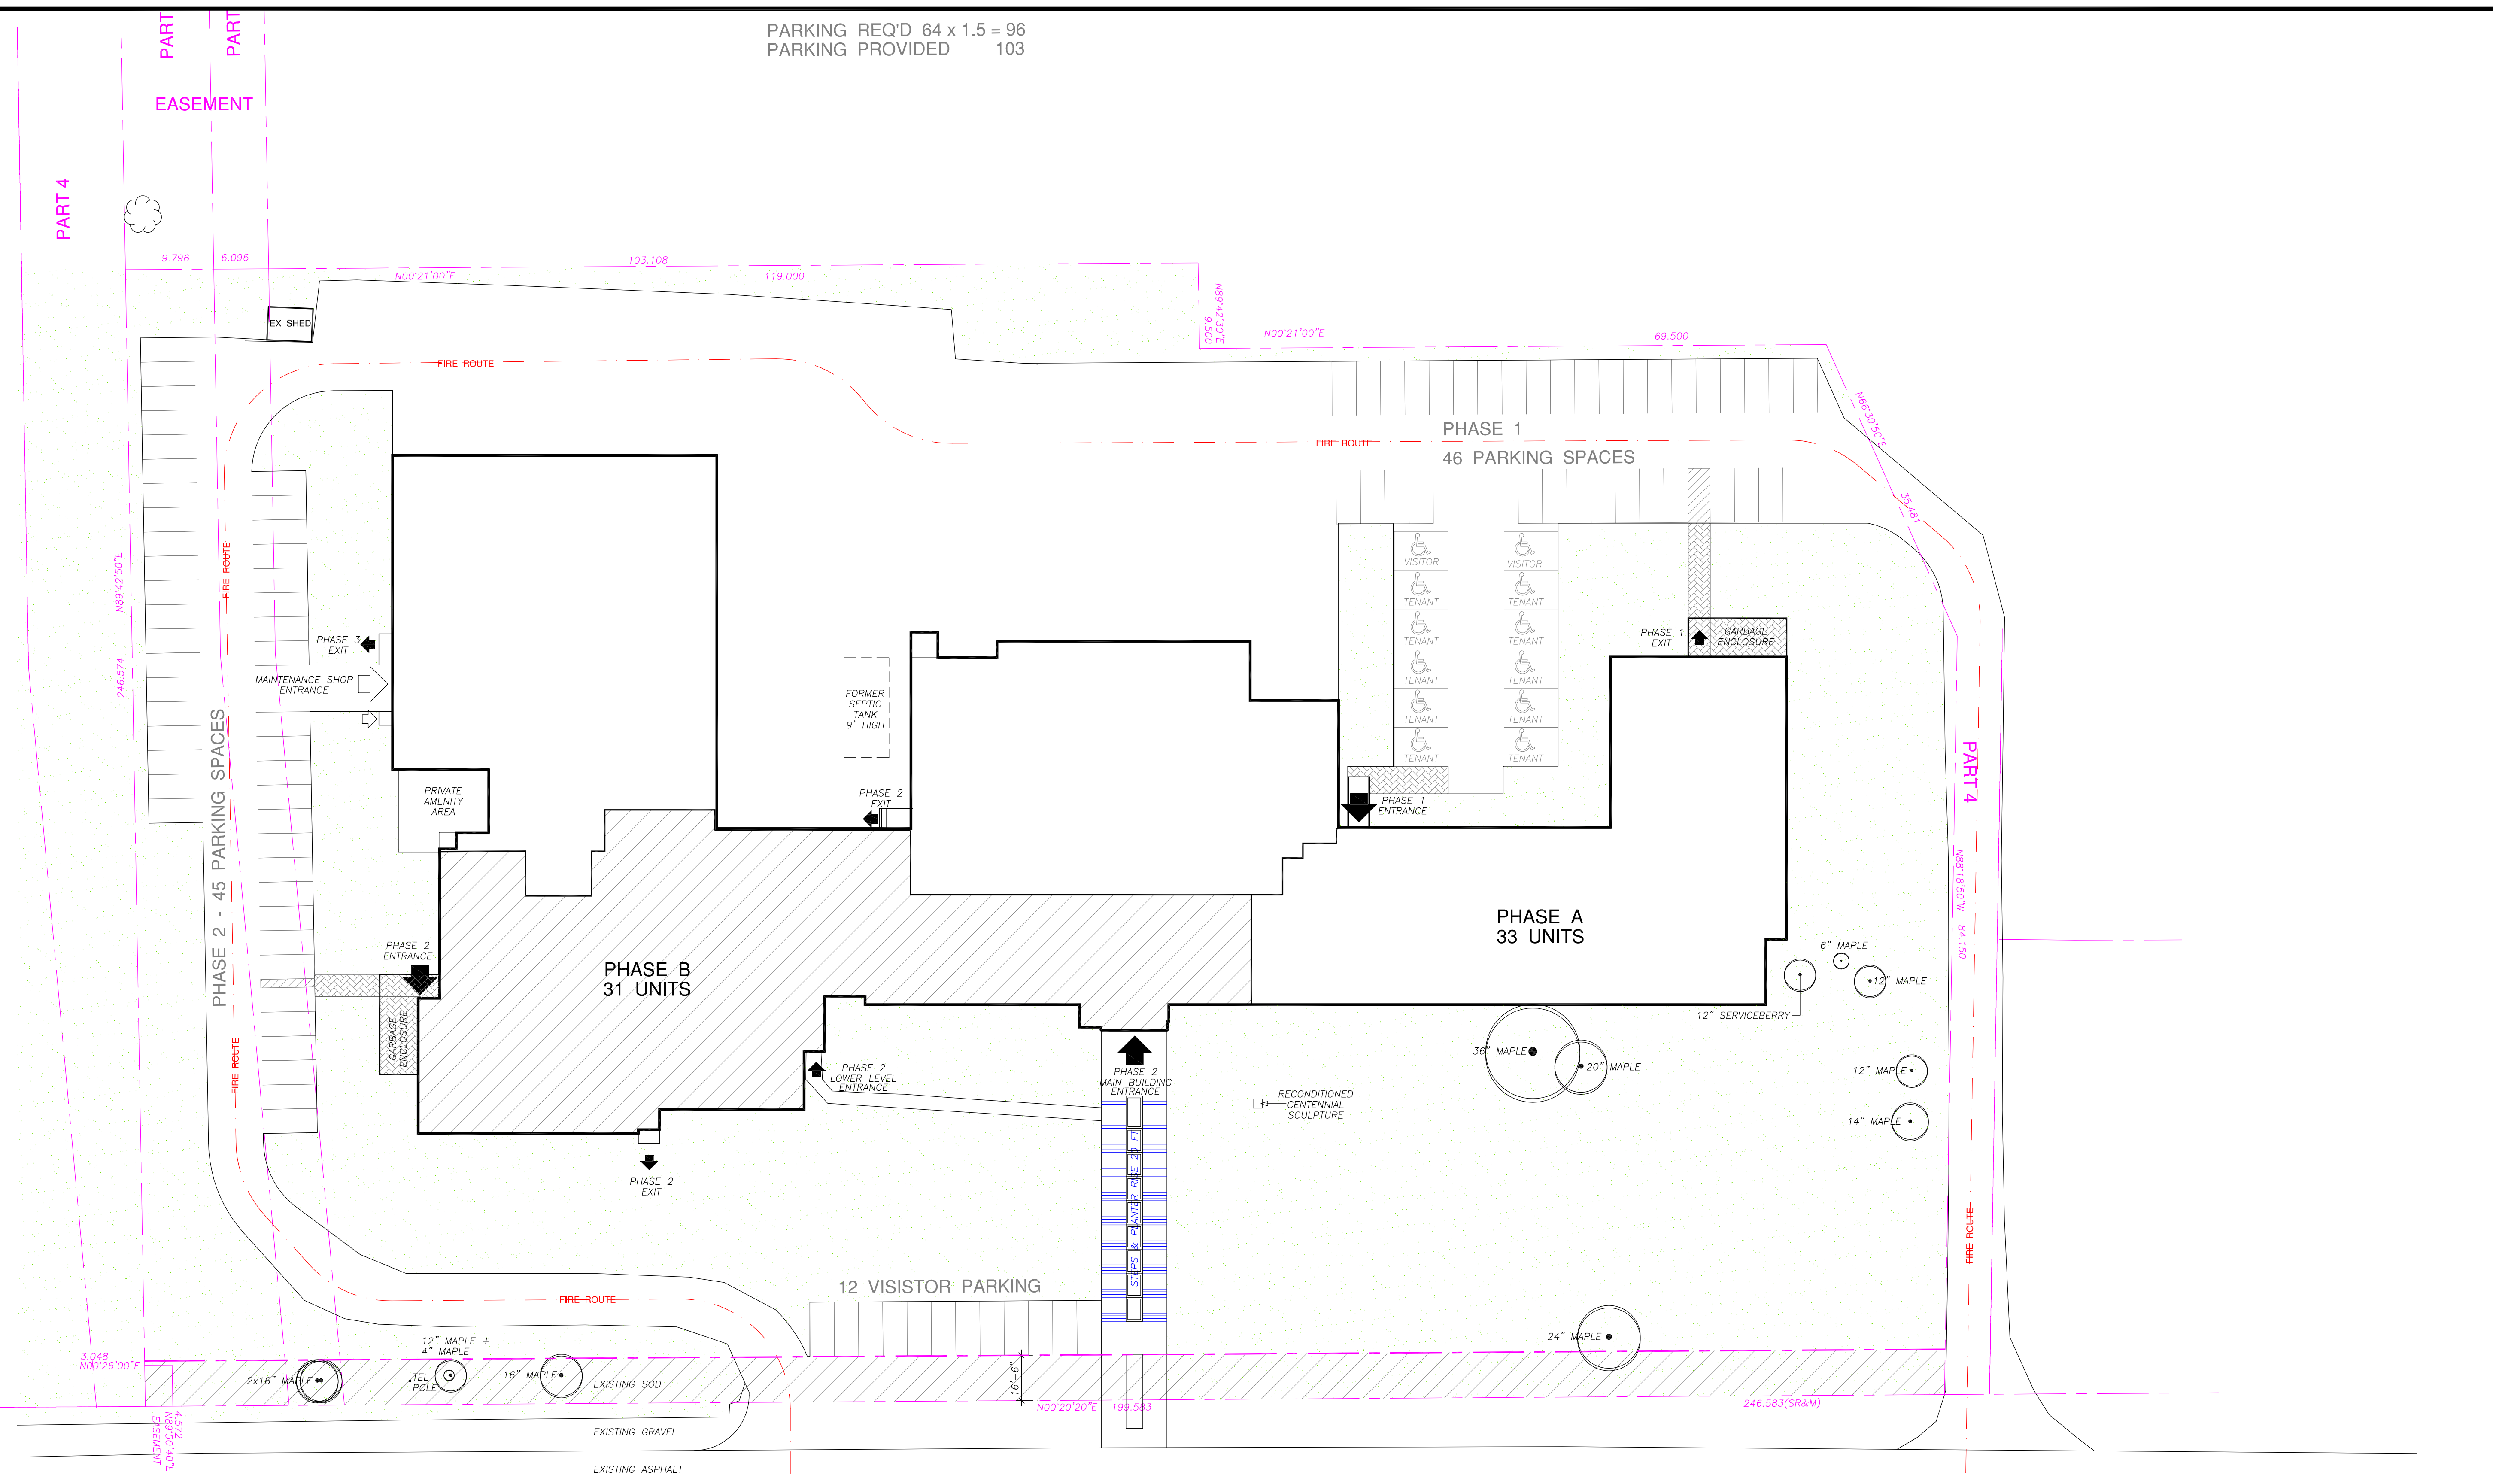

MUNICIPAL ROAD No. 72 SECOND AVENUE

# SITE PLAN - PHASE B

SCALE 1" = 30'-0"



# 64 UNITS

**NICKEL CITY APARTMENTS**  
 323 2nd AVENUE NORTH, SUDBURY, ONTARIO  
 FOR  
**MR. GEORGE SOULE & 502 HOLDINGS INC**  
 7074 CILTON LAKE ROAD, SUDBURY, ONTARIO

**ZEBROSKI ASSOCIATES LTD ARCHITECT**  
 HAMILTON, ONTARIO, CANADA  
 E-MAIL: gary@zebroski.com WEB SITE: www.zebroski.com  
 TEL: 905-575-9333 FAX: 905-659-2447

NO.	REVISION	DATE



DATE <b>JUNE 2008</b>	SET No.
PLDT DATE <b>6 OCT '08</b>	DWG. No. <b>0820</b>
DRAWN BY <b>S.Z. G.Z.</b>	<b>A1.4</b>
ISSUED	