


PARKING REQ'D 111 x 1.5 = 167
 PARKING PROVIDED 167

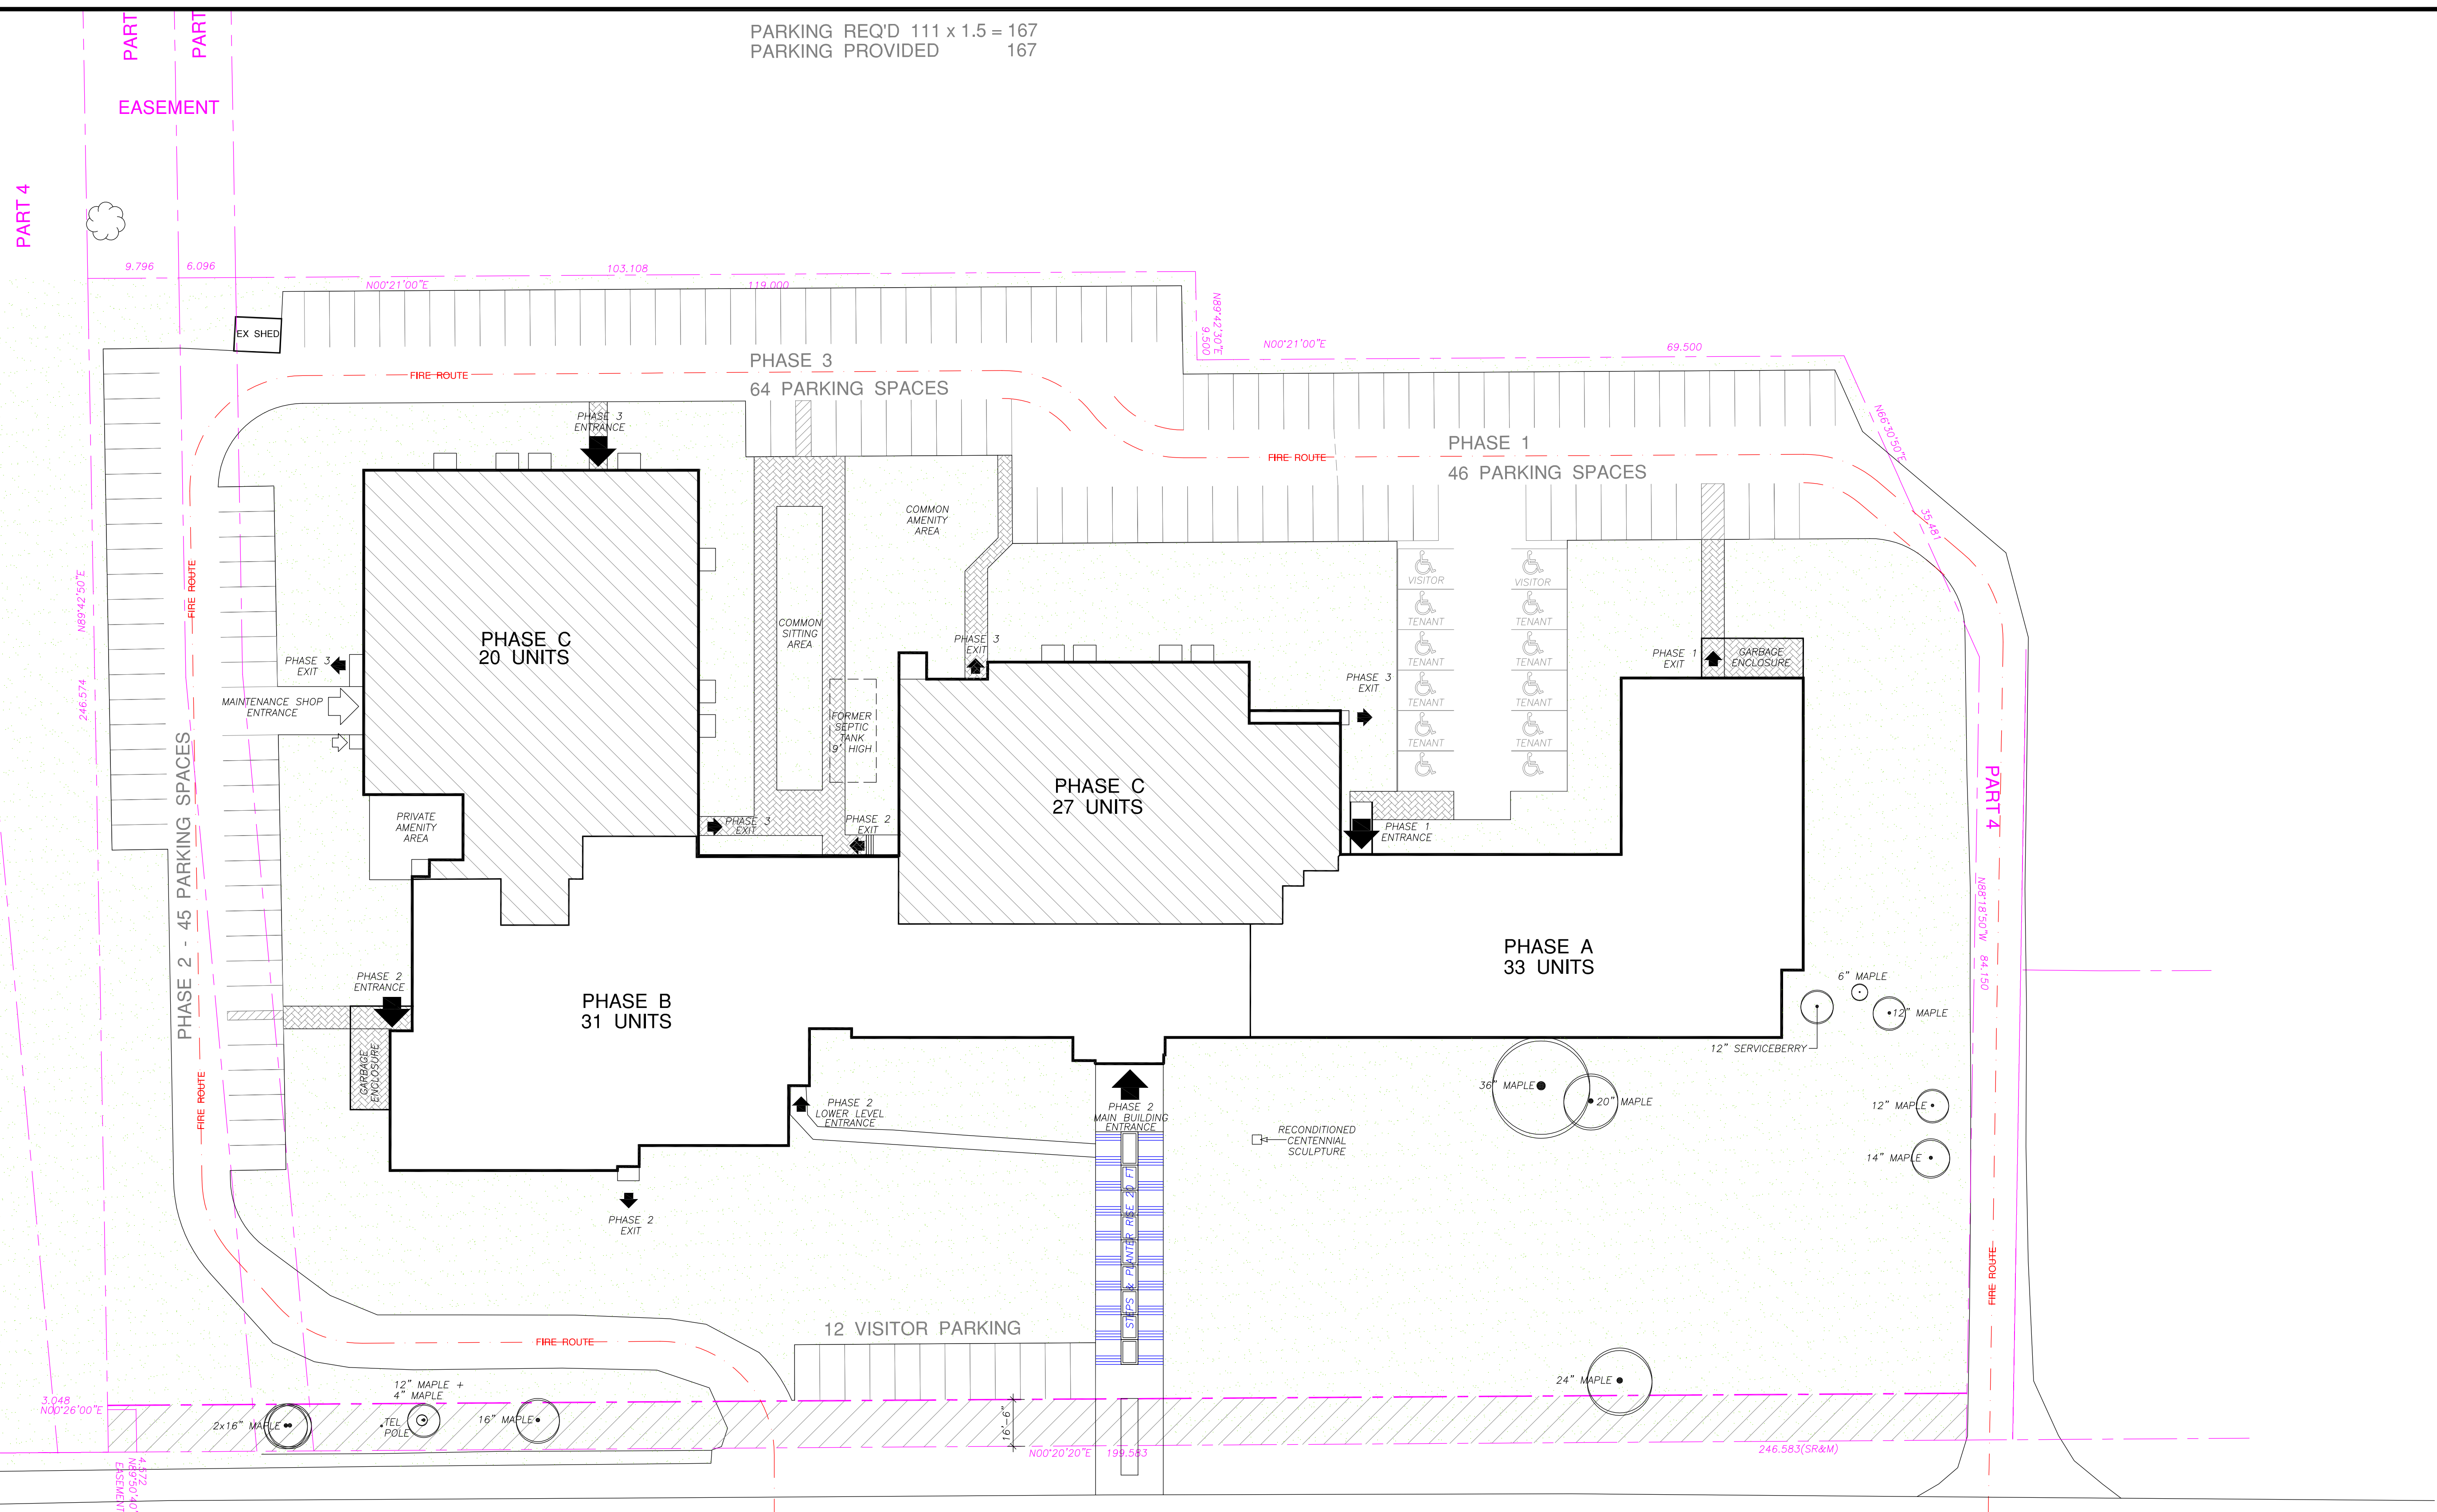

MUNICIPAL ROAD No. 72 SECOND AVENUE

SITE PLAN - PHASE C

SCALE 1" = 30'-0"



111 UNITS

NICKEL CITY APARTMENTS
 323 2nd AVENUE NORTH, SUDBURY, ONTARIO
 FOR
MR. GEORGE SOULE & 502 HOLDINGS INC
 7074 CILTON LAKE ROAD, SUDBURY, ONTARIO

ZEBROSKI ASSOCIATES LTD ARCHITECT
 HAMILTON, ONTARIO, CANADA
 E-MAIL: gary@zebroski.com WEB SITE: www.zebroski.com
 TEL: 905-575-9333 FAX: 905-659-2447

NO.	REVISION	DATE



DATE JUNE 2008	SET No.
PLDT DATE 6 OCT '08	DWG. No. 0820
DRAWN BY S.Z.	G.Z.
ISSUED	A1.6