

LANDSCAPE PLAN PHASE A

SCALE 1/16" = 1'-0"



NICKEL DISTRICT APARTMENTS
 323 2nd AVENUE NORTH, SUDBURY, ONTARIO
 FOR
MR. GEORGE SOULE & 502 HOLDINGS INC
 7074 TILTON LAKE ROAD, SUDBURY, ONTARIO

**ZEBROSKI
ASSOCIATES LTD
ARCHITECT**
HAMILTON, ONTARIO, CANADA

E-MAIL: gary@zebroski.com WEB SITE: www.zebroski.com
TEL: 905-575-9333 FAX: 905-659-2447

BLDG A
22 UNITS

NO.	REVISION	DATE




DATE JUNE 2008	SET No.
PLT DATE 15 NOV '08	DWG. No. 0820
DRAWN BY S.Z. G.Z.	L1
ISSUED	

DRAWING LEGEND

	EXISTING CONIFEROUS TREE
	EXISTING CONIFEROUS SHRUB
	PROPOSED CONIFEROUS TREE
	PROPOSED CONIFEROUS SHRUB
	EXISTING DECIDUOUS TREE
	EXISTING DECIDUOUS SHRUB
	PROPOSED DECIDUOUS TREE
	PROPOSED DECIDUOUS SHRUB

MATERIALS LEGEND

NO.	TOTAL	COMMON NAME	BOTANICAL NAME	SIZE	REMARKS
A	-	EXISTING MATERIAL			INDIVIDUALLY IDENTIFIED
B	-	NORWAY SPRUCE	PICEA ABIES	5' TO 6'	
C	-	BEARBERRY	ARCTOSTAPHYLOS UVA-URSI	POTTED	PLANT ON 18" SPACING
D	6	GOLDEN PFTIZER JUNIPER	JUNIPERUS CHINENSIS PFTIZERIANA AUREA	24" TO 30" SPREAD	
E	5	TAMARIX JUNIPER	JUNIPERUS SABINA TAMARISCIFOLIA	24" TO 30" SPREAD	
F	-	SPANISH BAYONET	YUCCA GLAUCA		
G	-	CRIMSON KING MAPLE	ACER PLATANOIDES 'CRIMSON KING'	2" TO 2 1/2" CALIPER	
H	8	SUGAR MAPLE	ACER SACCHARUM	2" TO 2 1/2" CALIPER	
I	3	PAPER BIRCH CLUMP	BETULA PAPPYRIFERA CLUMP	10" TO 12" HIGH	
J	-	PIN OAK	QUERCUS PALUSTRIS	2" TO 2 1/2" CALIPER	
K	-	SILVERLEAF DOGWOOD	CORNUS ALBA ELEGANTISSIMA	30" TO 36" HIGH	
L	-	COTONEASTER	COTONEASTER ACUTIFOLIA	12" SPREAD	
M	8	BURNING BUSH	EUONYMUS ALATA COMPACTA	12" TO 18" HIGH	
N	3	BRIDALWREATH SPIREA	SPIRAEA VANHOUTEI	18" TO 24" HIGH	
O	-	WEIGELA	WEIGELA FLORIDA VARIEGATA	12" TO 18" HIGH	
P	5	PLANTAIN LILIES	HOSTA FORTUNEI		
Q	400	JAPANESE SPURGE	PACHYSANDRA TERMINALIS		PLANT ON 12" SPACING
R	800	PERIWINKLE	VIOLA MINOR		PLANT ON 12" SPACING
S					
T					

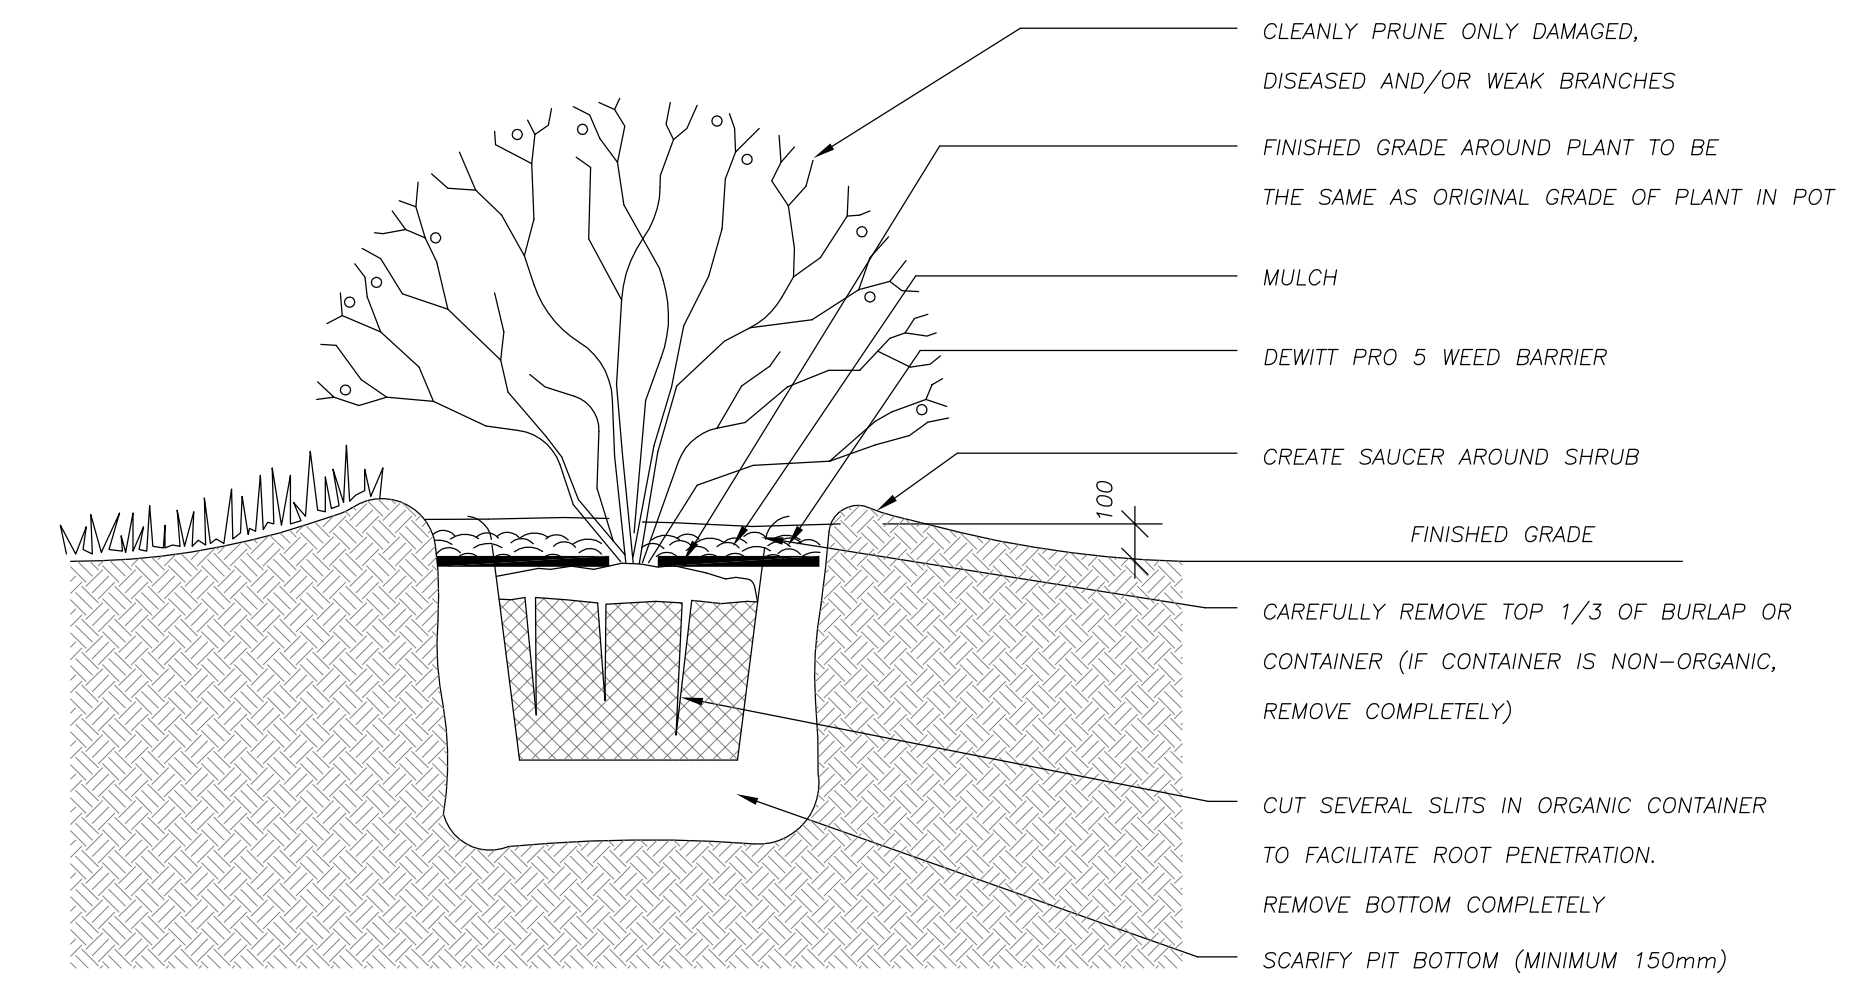

SHRUB PLANTING

DO NOT HEAVILY PRUNE THE TREE AT PLANTING. PRUNE ONLY CROSSOVER LIMBS, CO-DOMINANT LEADERS, AND BROKEN OR DEAD BRANCHES. SOME INTERIOR TWIGS AND LATERAL BRANCHES MAY BE PRUNED; HOWEVER, DO NOT REMOVE THE TERMINAL BUDS OF BRANCHES THAT EXTEND TO THE EDGE OF THE CROWN.

STAKE TREES ONLY UPON THE APPROVAL OF THE LANDSCAPE ARCHITECT. SEE STAKING DETAIL.


WRAP TREE TRUNKS ONLY UPON THE APPROVAL OF THE LANDSCAPE ARCHITECT. SEE WRAPPING DETAIL.

MARK THE NORTH SIDE OF THE TREE IN THE NURSERY, AND ROTATE TREE TO FACE NORTH AT THE SITE WHEN EVER POSSIBLE.

SET TOP OF ROOT BALL FLUSH TO GRADE OR 25-50 MM (1-2 IN.) HIGHER IN SLOWLY DRAINING SOILS.

50 MM (2 IN.) MULCH. DO NOT PLACE MULCH IN CONTACT WITH TREE TRUNK. MAINTAIN THE MULCH WEED-FREE FOR A MINIMUM OF THREE YEARS AFTER PLANTING.

NOTE: FOR DIMENSIONS OF PLANTING AREAS, TYPES OF SOIL AMENDMENTS, OR SOIL REPLACEMENT,

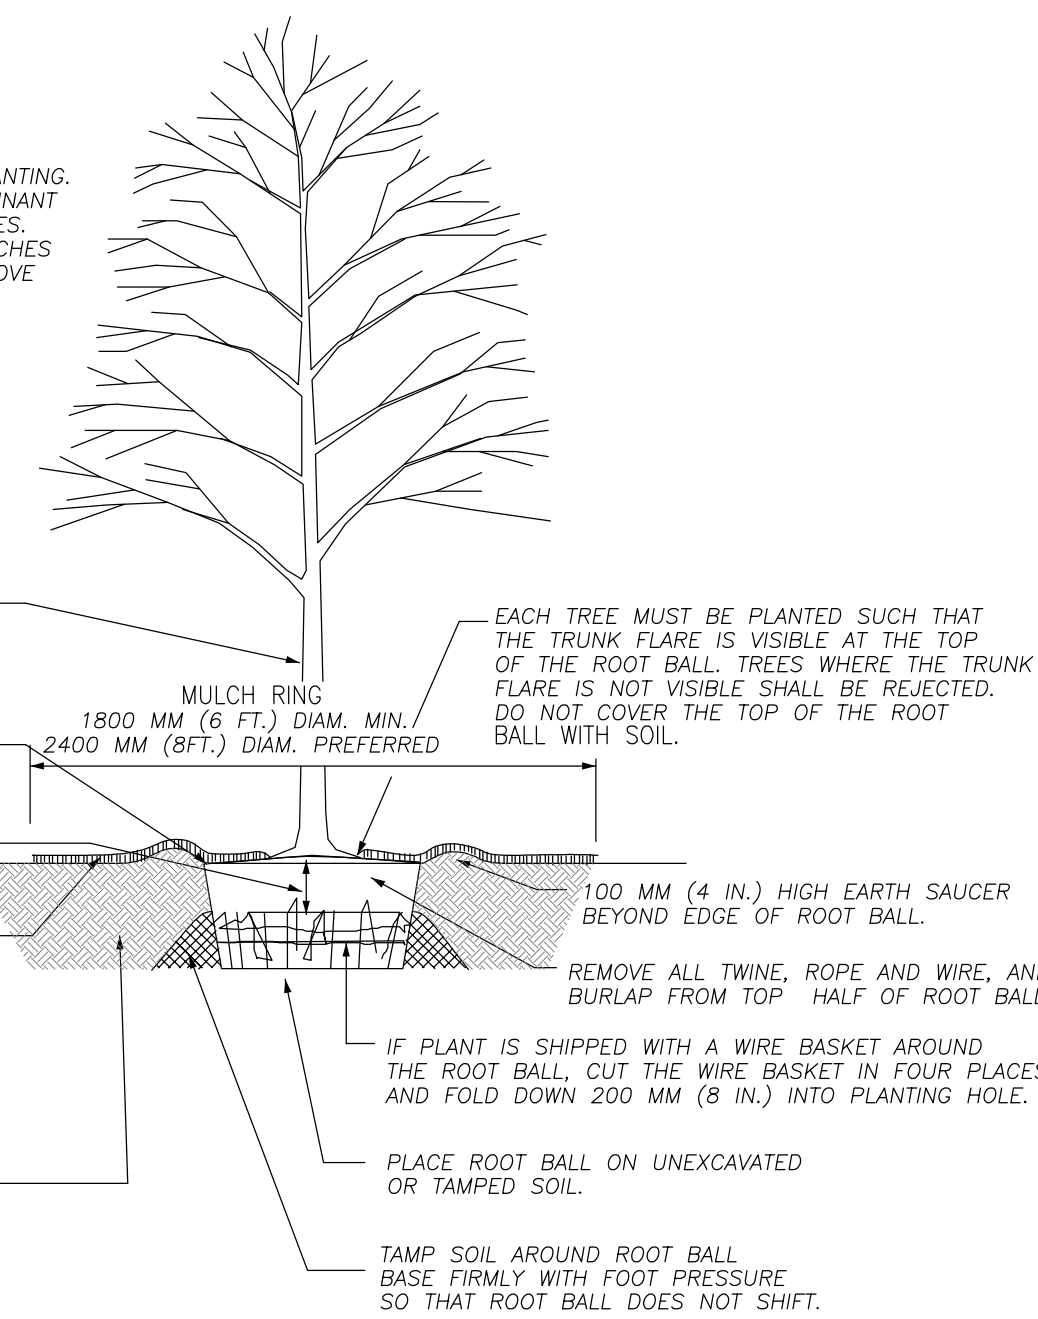

TREE PLANTING