

# NICKEL DISTRICT APARTMENTS

323 2nd AVENUE NORTH, SUDBURY, ONTARIO

FOR

MR. GEORGE SOULE & 502 HOLDINGS INC  
7074 TILTON LAKE ROAD, SUDBURY, ONTARIO

**ZEBROSKI**  
ASSOCIATES LTD  
ARCHITECT  
HAMILTON, ONTARIO, CANADA


E-MAIL: gary@zebroski.com WEB SITE: www.zebroski.com  
TEL: 905-575-9333 FAX: 905-659-2447

**BLDG A**  
22 UNITS


NO.	REVISION	DATE



DATE	JUNE 2008	SET No.	
PLDT DATE	15 NOV '08	DWG. No.	0820
DRAWN BY	S.Z.	G.Z.	A1.1
ISSUED			

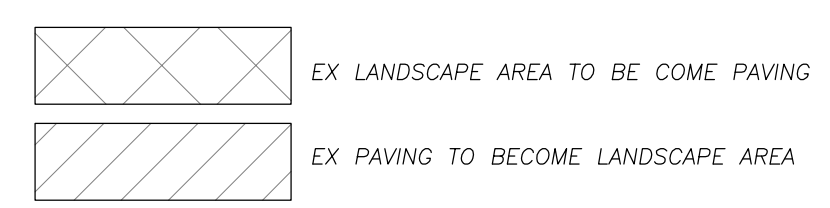

EASEMENT

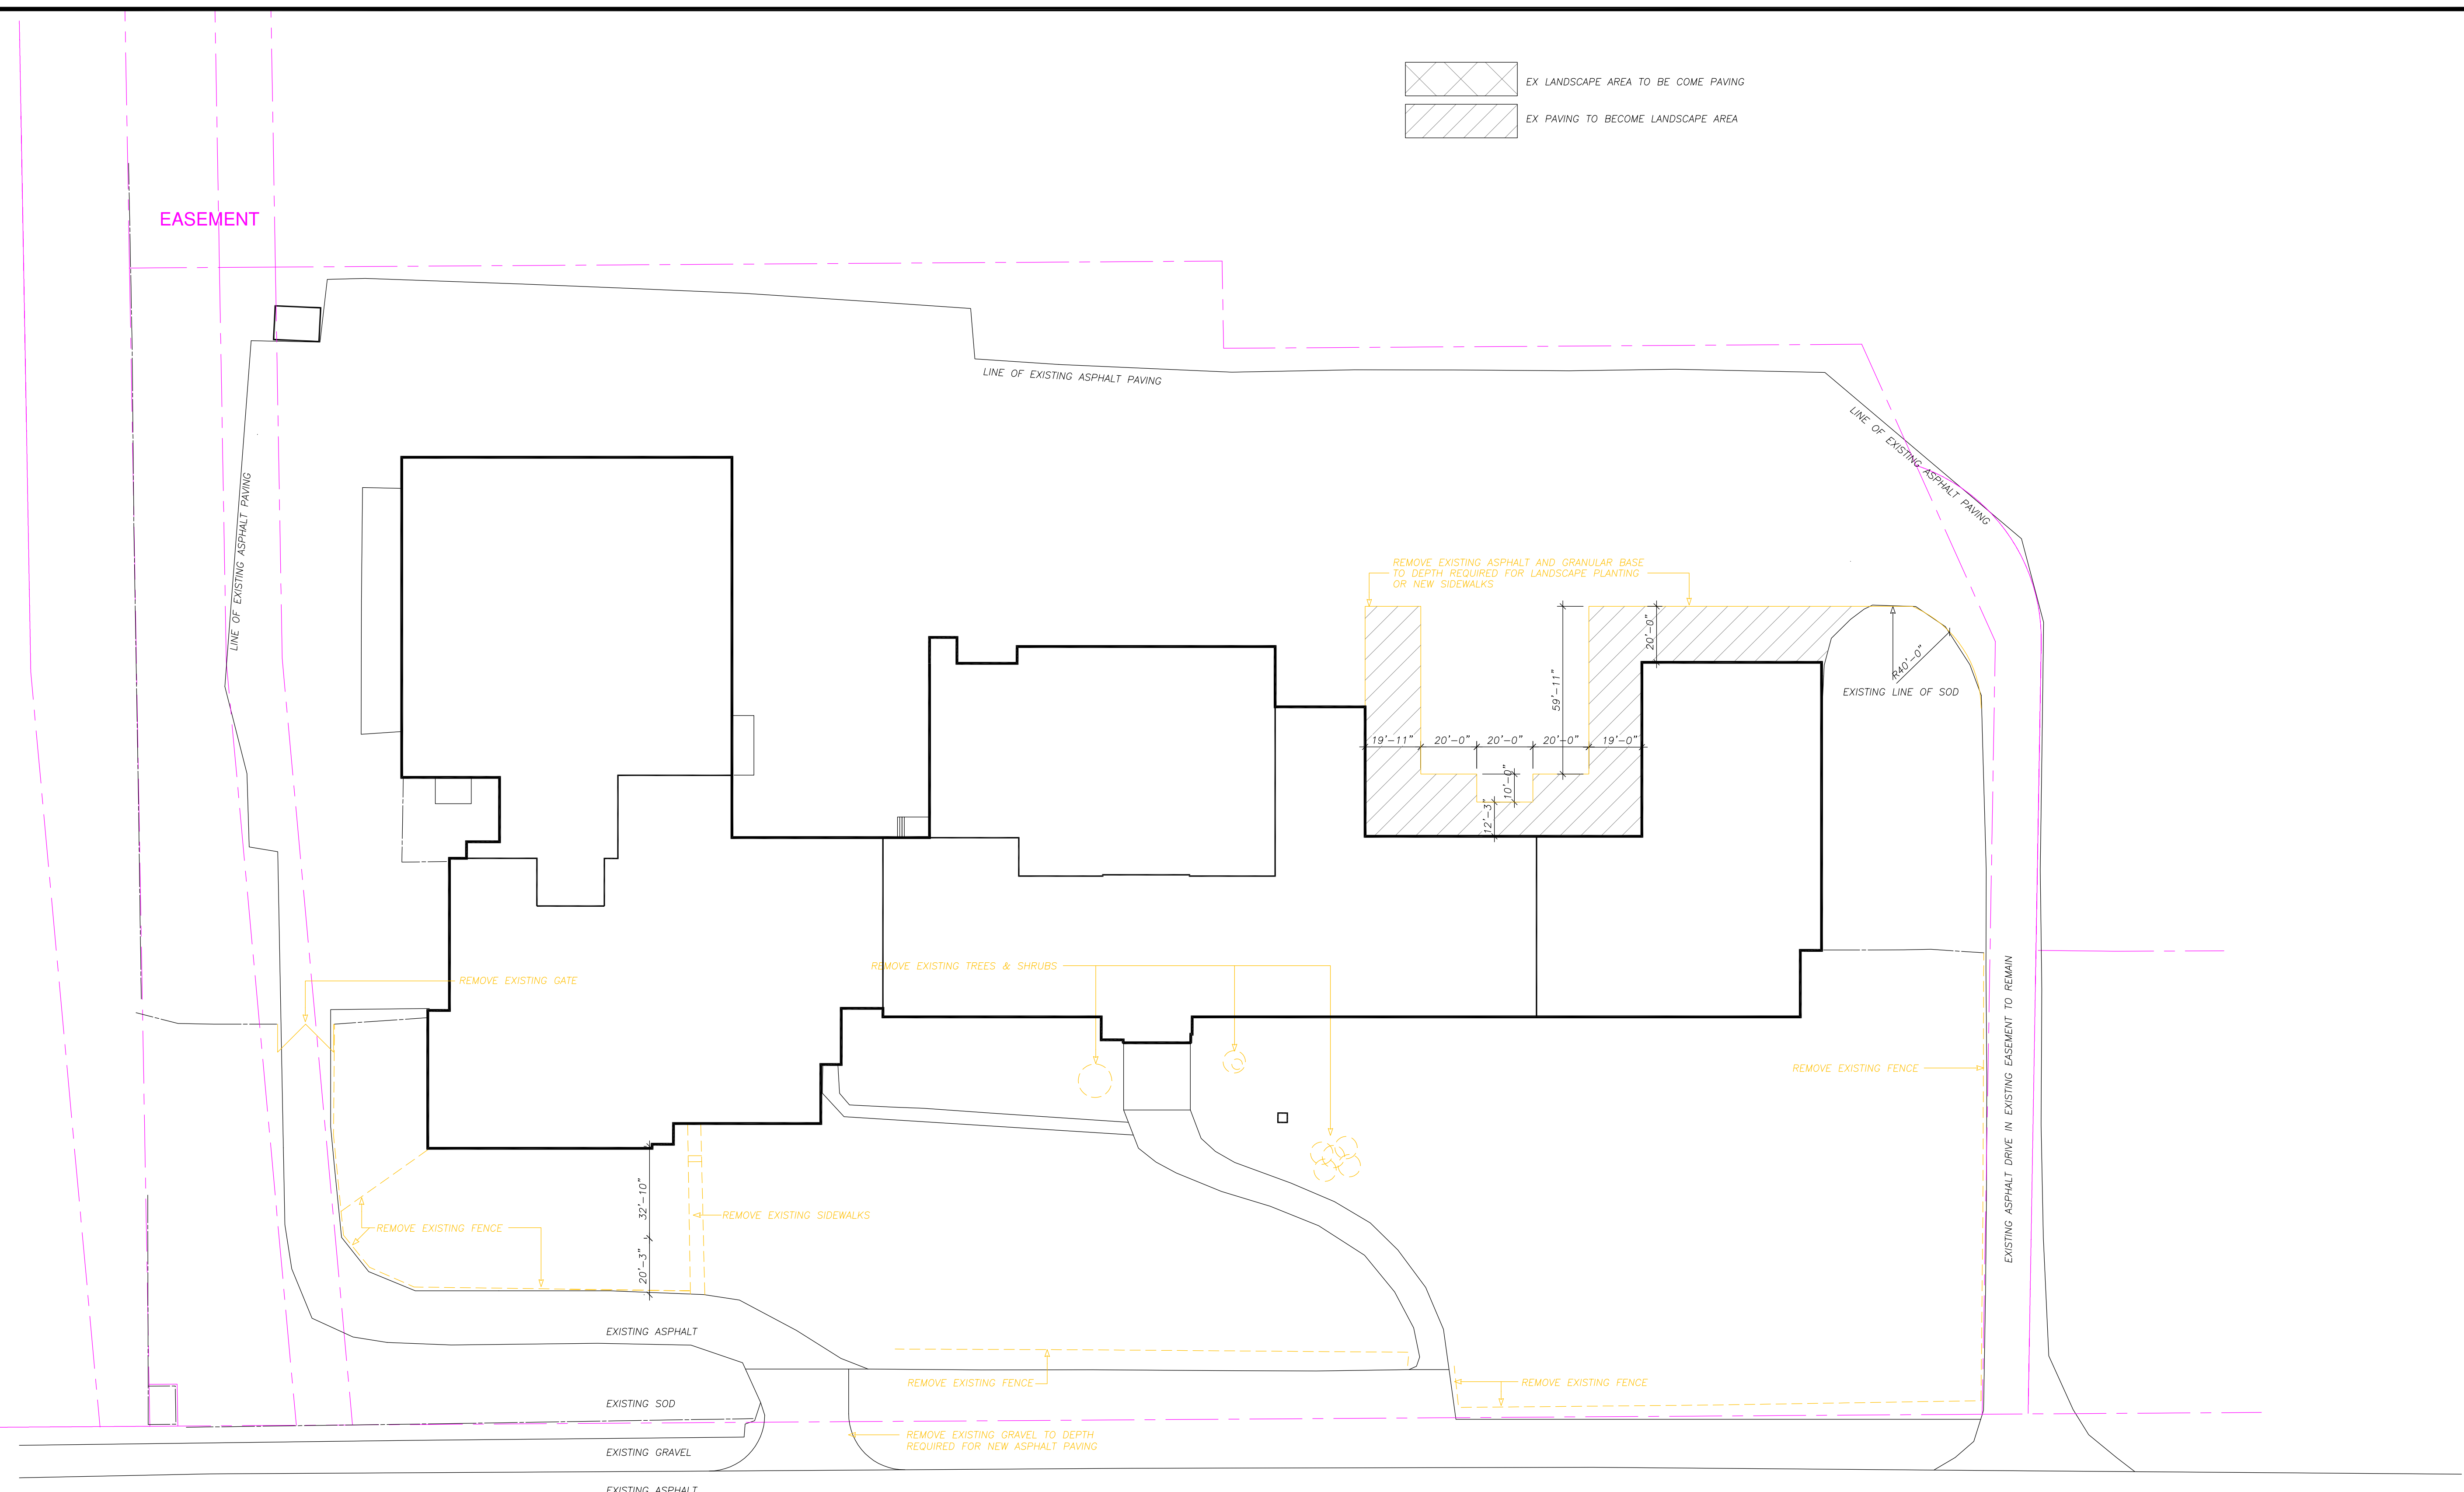

MUNICIPAL ROAD No. 72 SECOND AVENUE

**SITE DEMOLITION**  
SCALE 1" = 30'-0"  
NORTH